
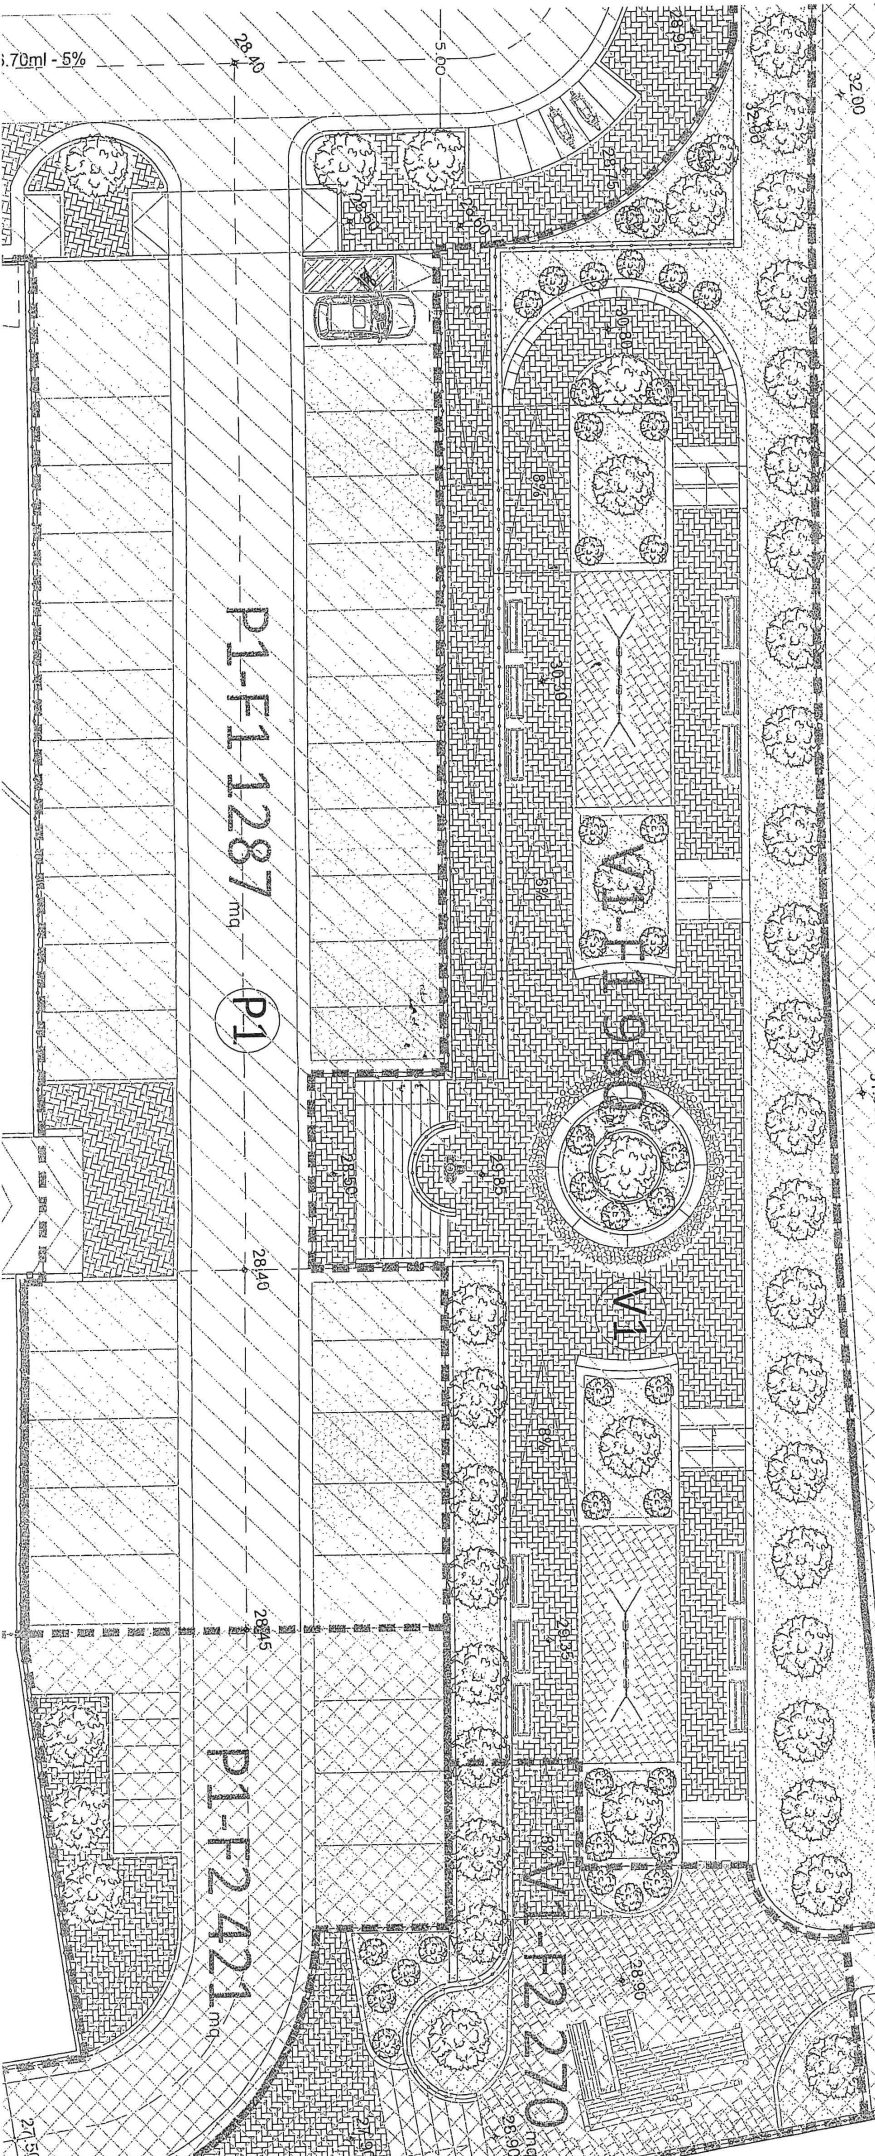


38,2

# ORTI URBANI

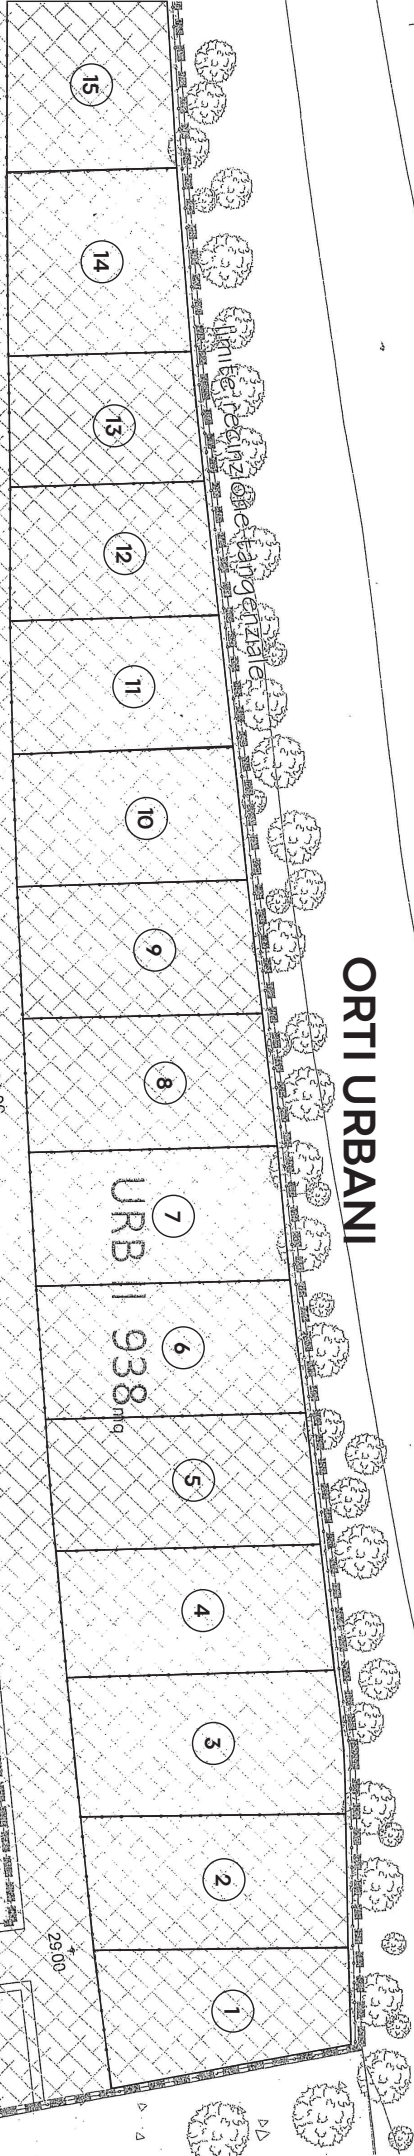

P1-F1-1287 mq

P1

28,40

28,95

P1-F2-2421 mq

V1-F2-270 mq

URB I 938 mq

5,70ml - 5%

28,10

5,00

32,00

31,00

29,00

28,90

28,90

27,30